


2 EAST BUILDING ELEVATION
A3.02 SCALE 1:50

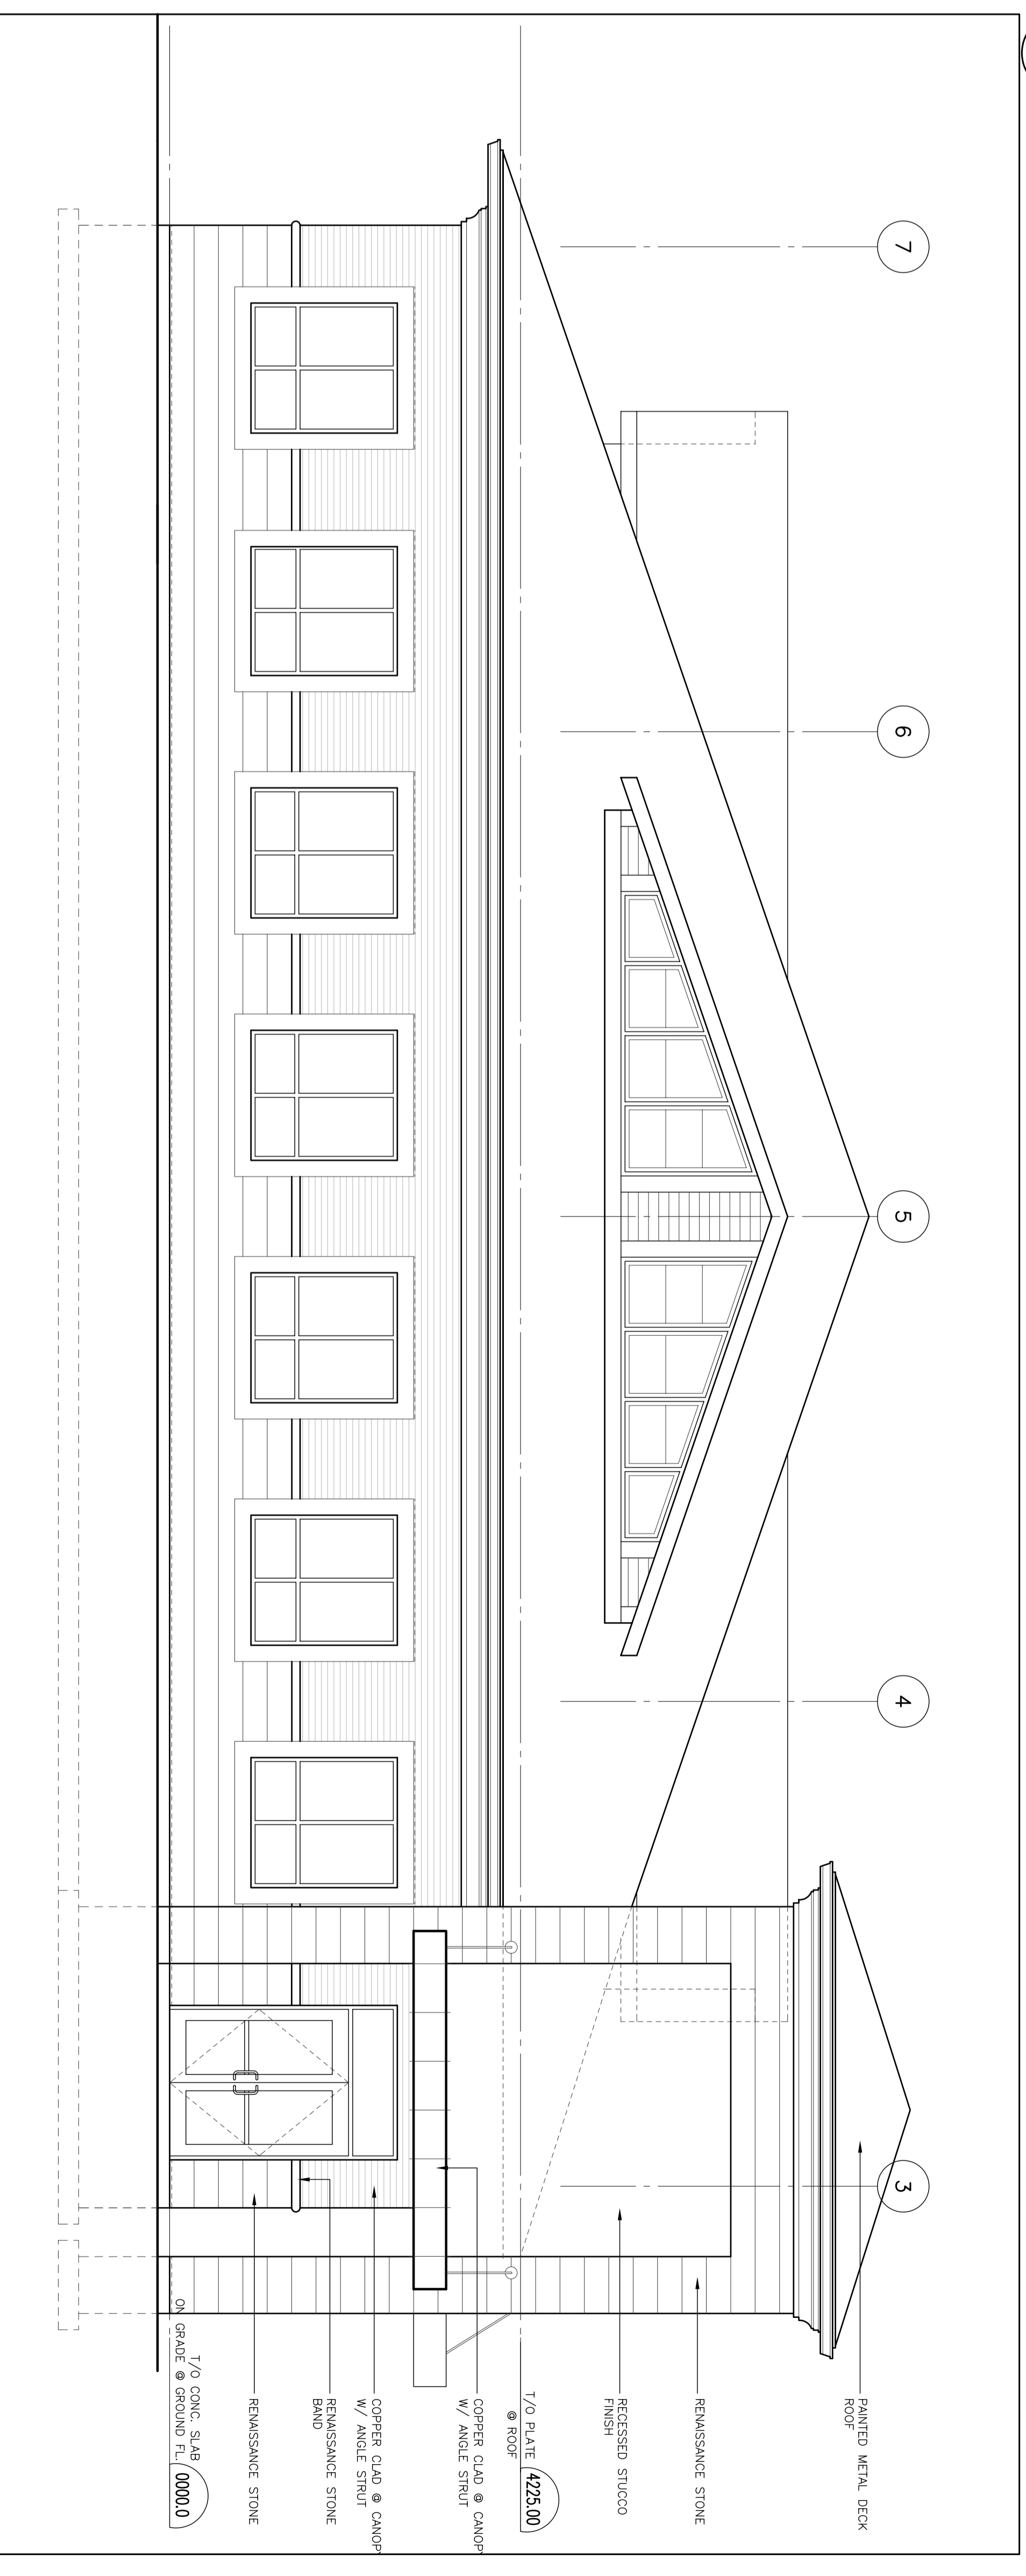

1 SOUTH BUILDING ELEVATION
A3.02 SCALE 1:50

ISSUED FOR REVIEW	01/18/10
DESIGN FOR PERMIT	
TRACER	
REVISIONS	
APPLICATION	
DATE	
COMMITTEE #	
PROJECT #	
ISSUED FOR PERMIT	
ISSUED FOR REVIEW	
REVISIONS	
NO. REVISION/ISSUED	DATE:

THE CONTRACTOR SHALL VERIFY AND BE RESPONSIBLE FOR ALL INFORMATION AND CONDITIONS WHICH MAY BE AT ANY TIME OBSERVED IN THE FIELD. THIS DRAWING IS NOT TO BE SCALED.

PHILIP J. FRANKLIN INC.
224 Ketter Road
Oxford, MA 01545
TEL: 441-422-8200
FAX: 441-422-8201

APPLEWOOD THORNBURY
HILTONSHERET
OXFORD, MA

BUILDING "C"
BUILDING
ELEVATIONS

Scale: 1/8" = 1'-0"
Drawn by: LY
Checked by: RP
Date: 01/11/10
Project No: 2741
Drawing No: A3.02
OR: